


II/125 Tichonice

uzavírka silnice II/125, staničení km cca 35,000 - 36,000

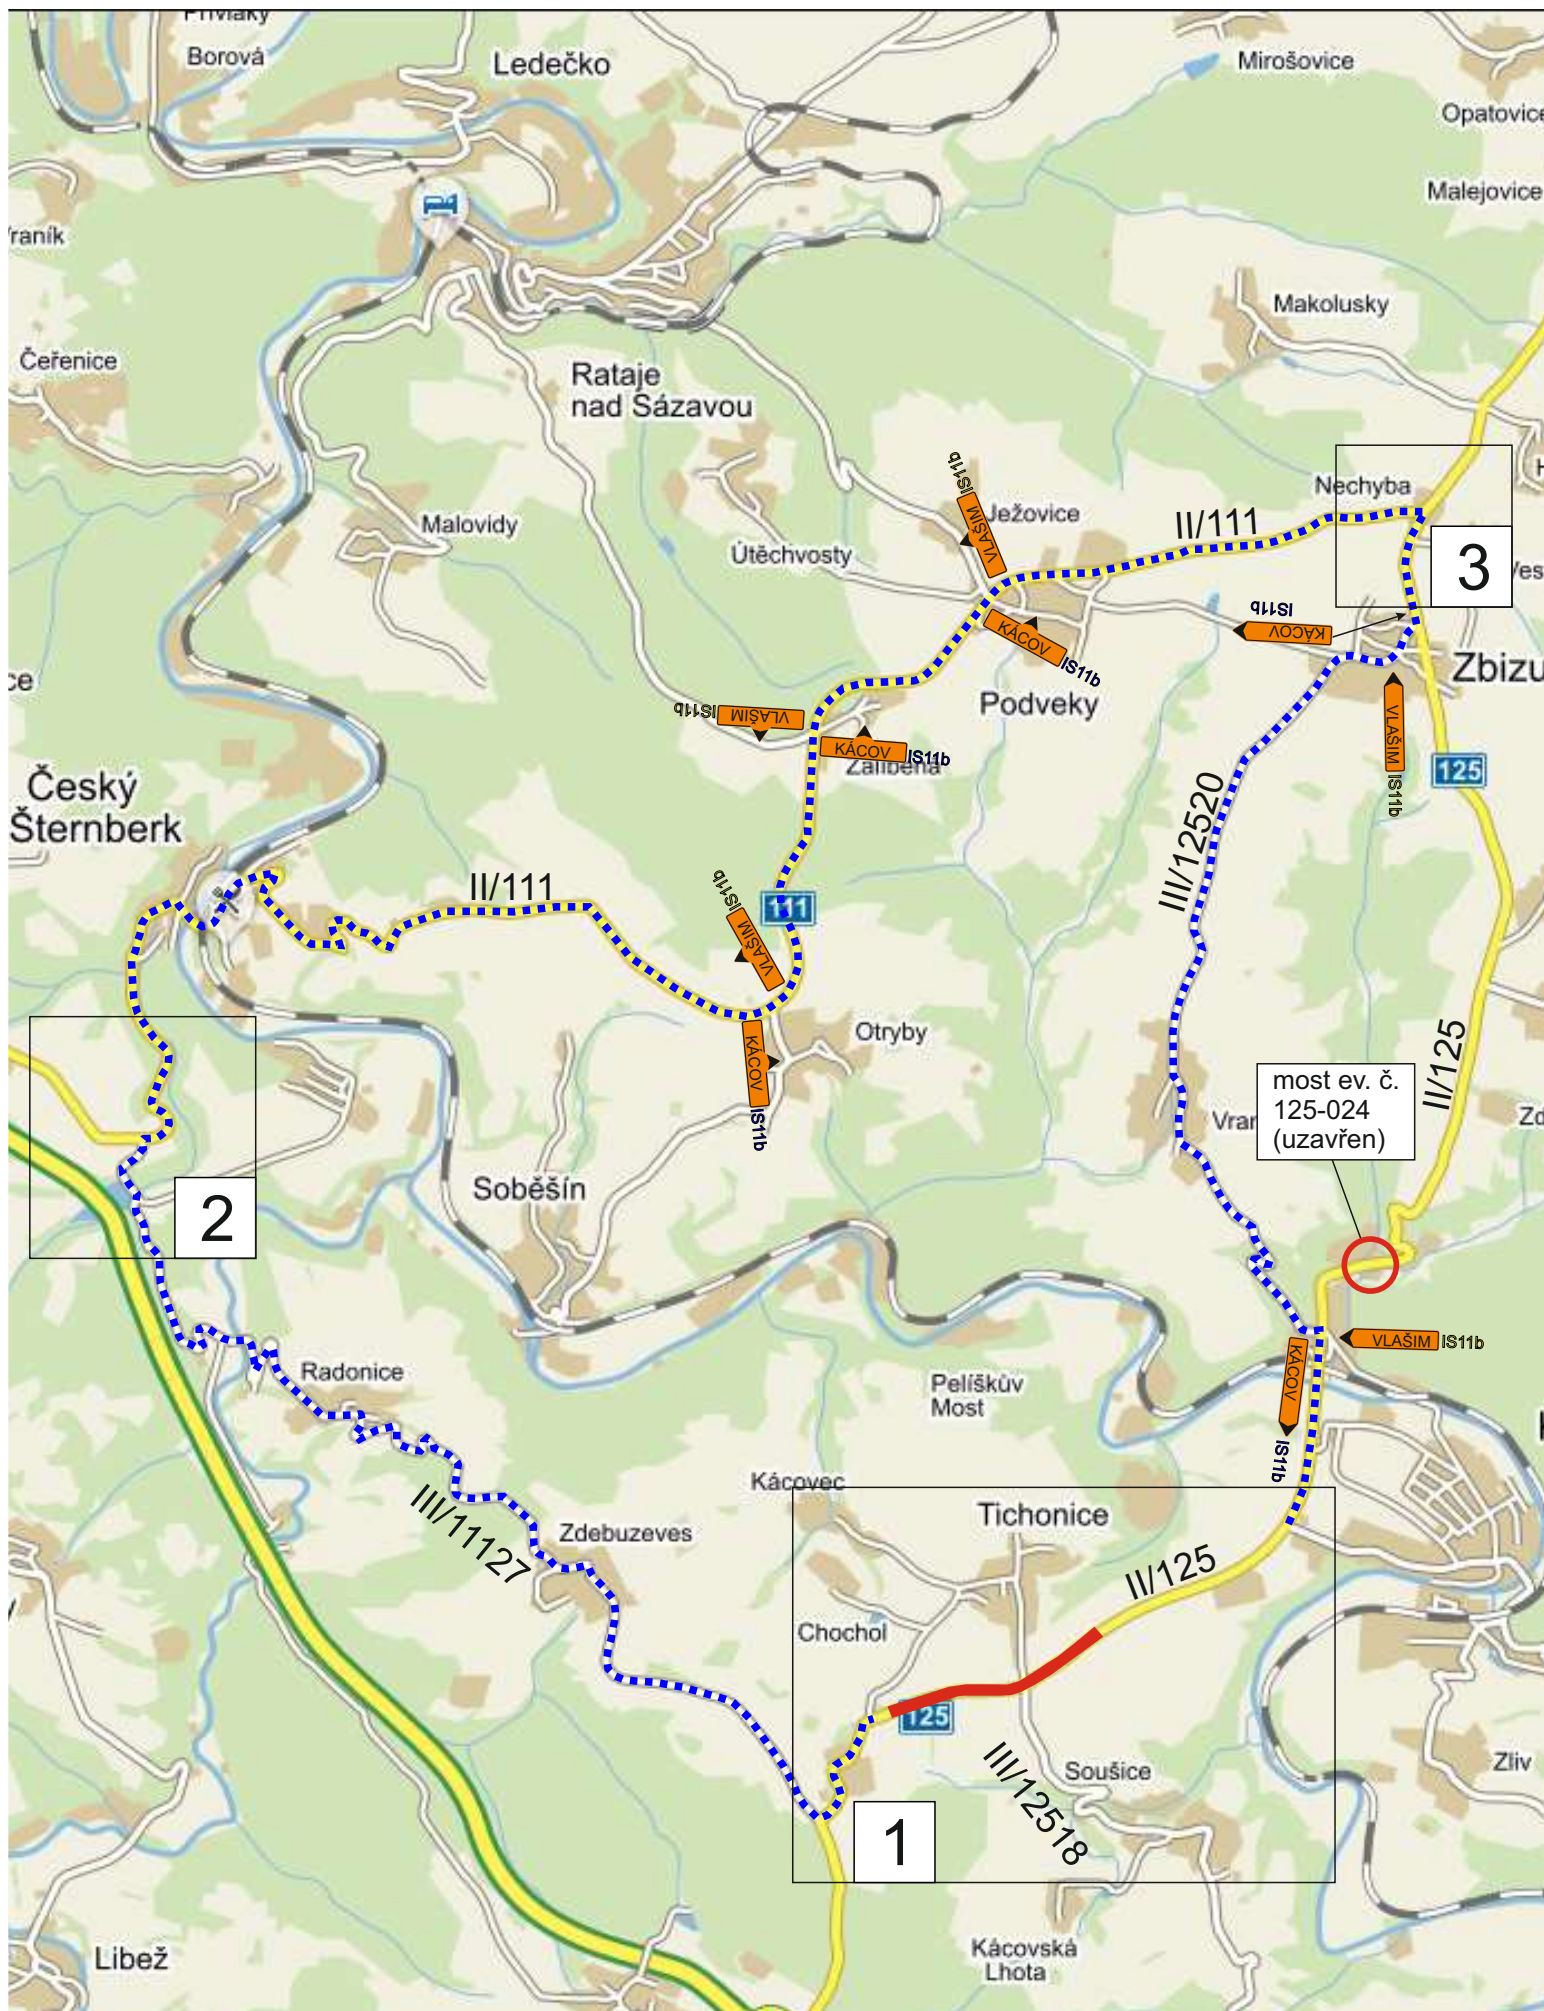




1


Detail DZ:

	E13
	E3a
	E3a
	E3a
	E3a

IP22

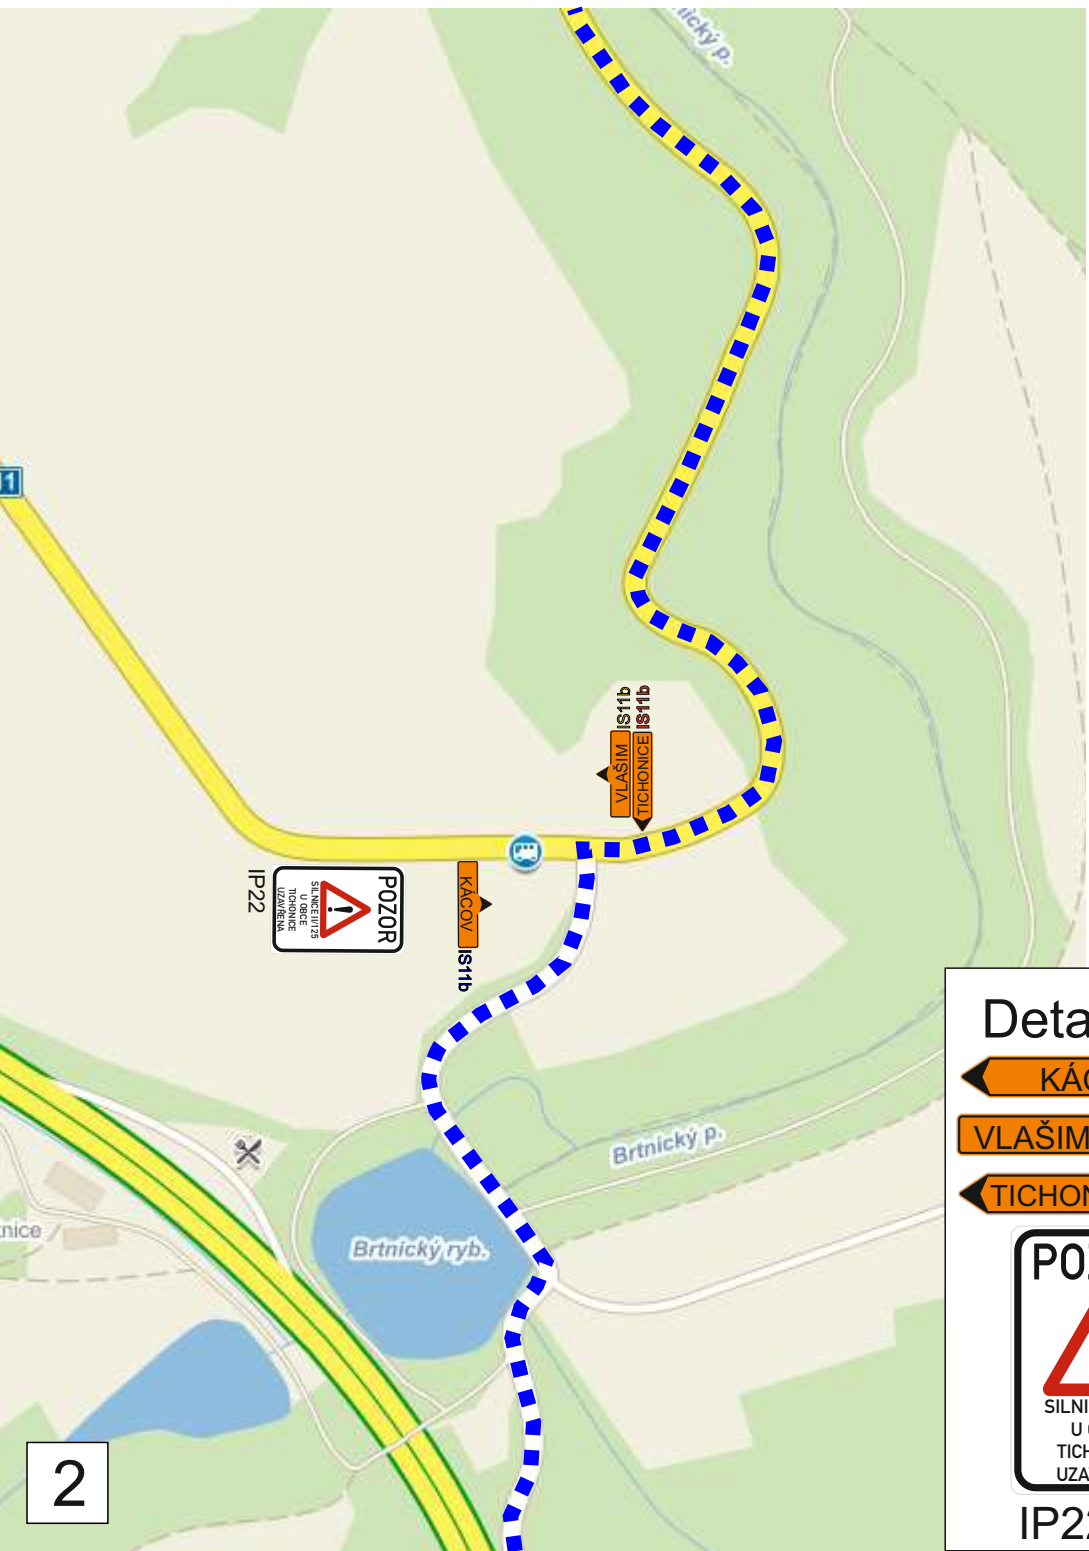

2

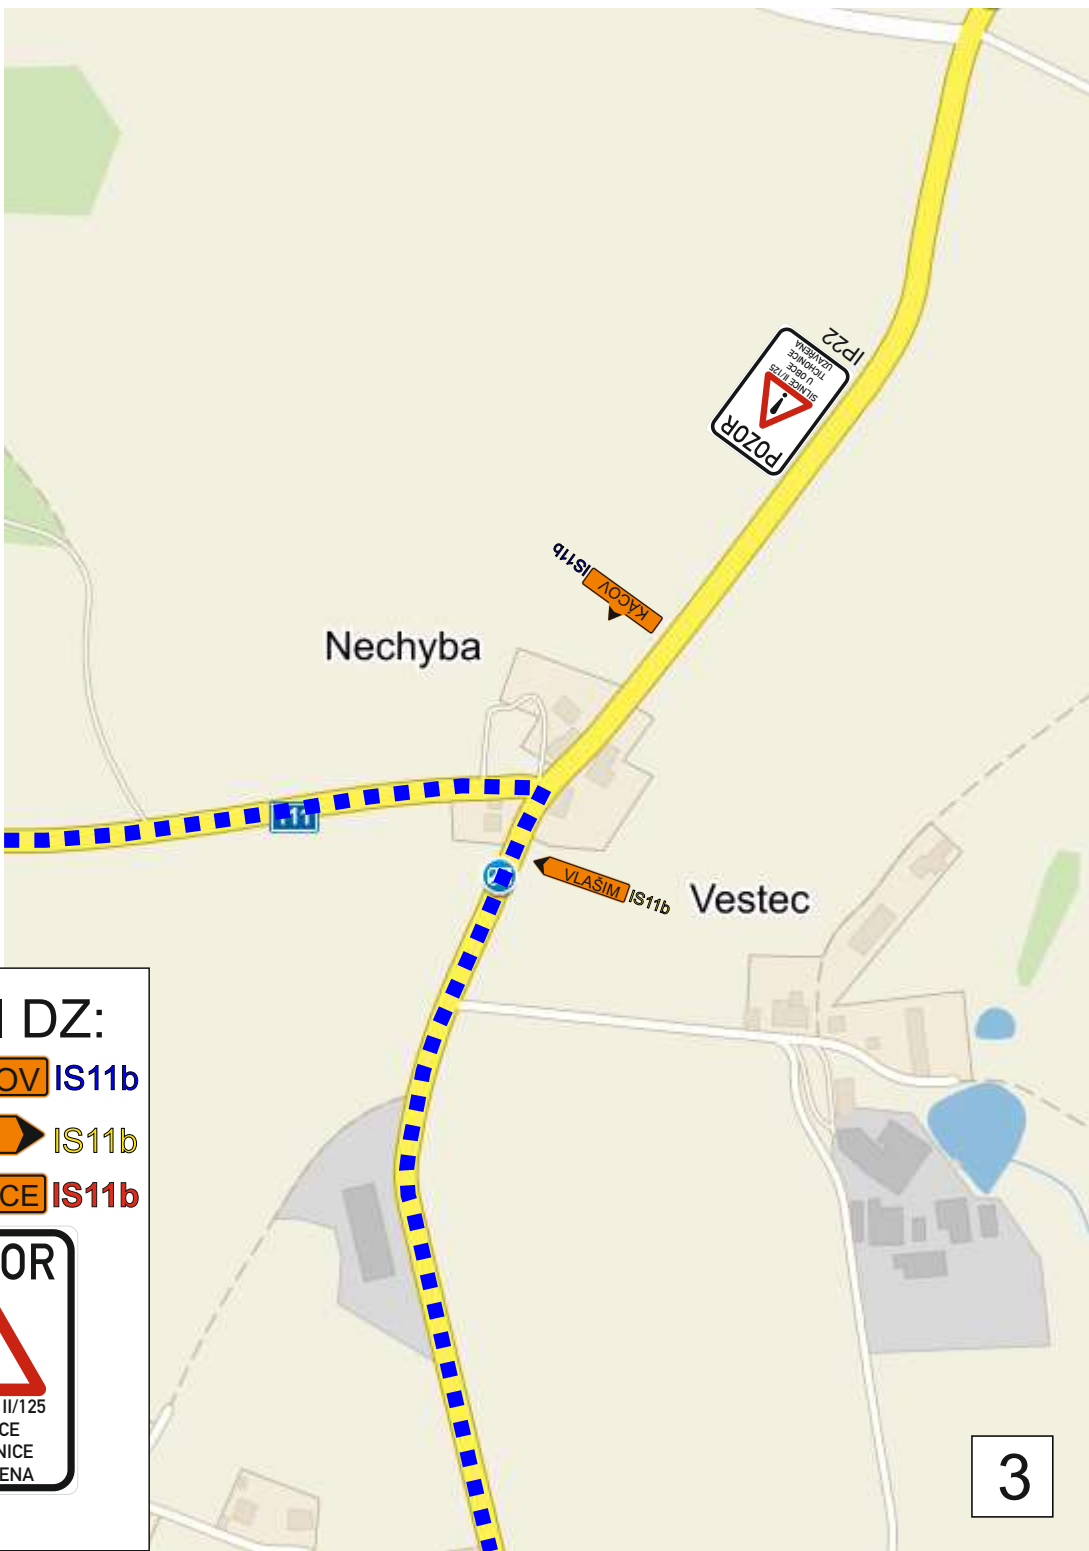

3


Detail DZ:


- ← KÁCOV IS11b
- VLAŠIM → IS11b
- ← TICHONICE IS11b

IP22

II/125 Tichonice

uzavírka silnice II/125, staničení km cca 34,000 - 35,000

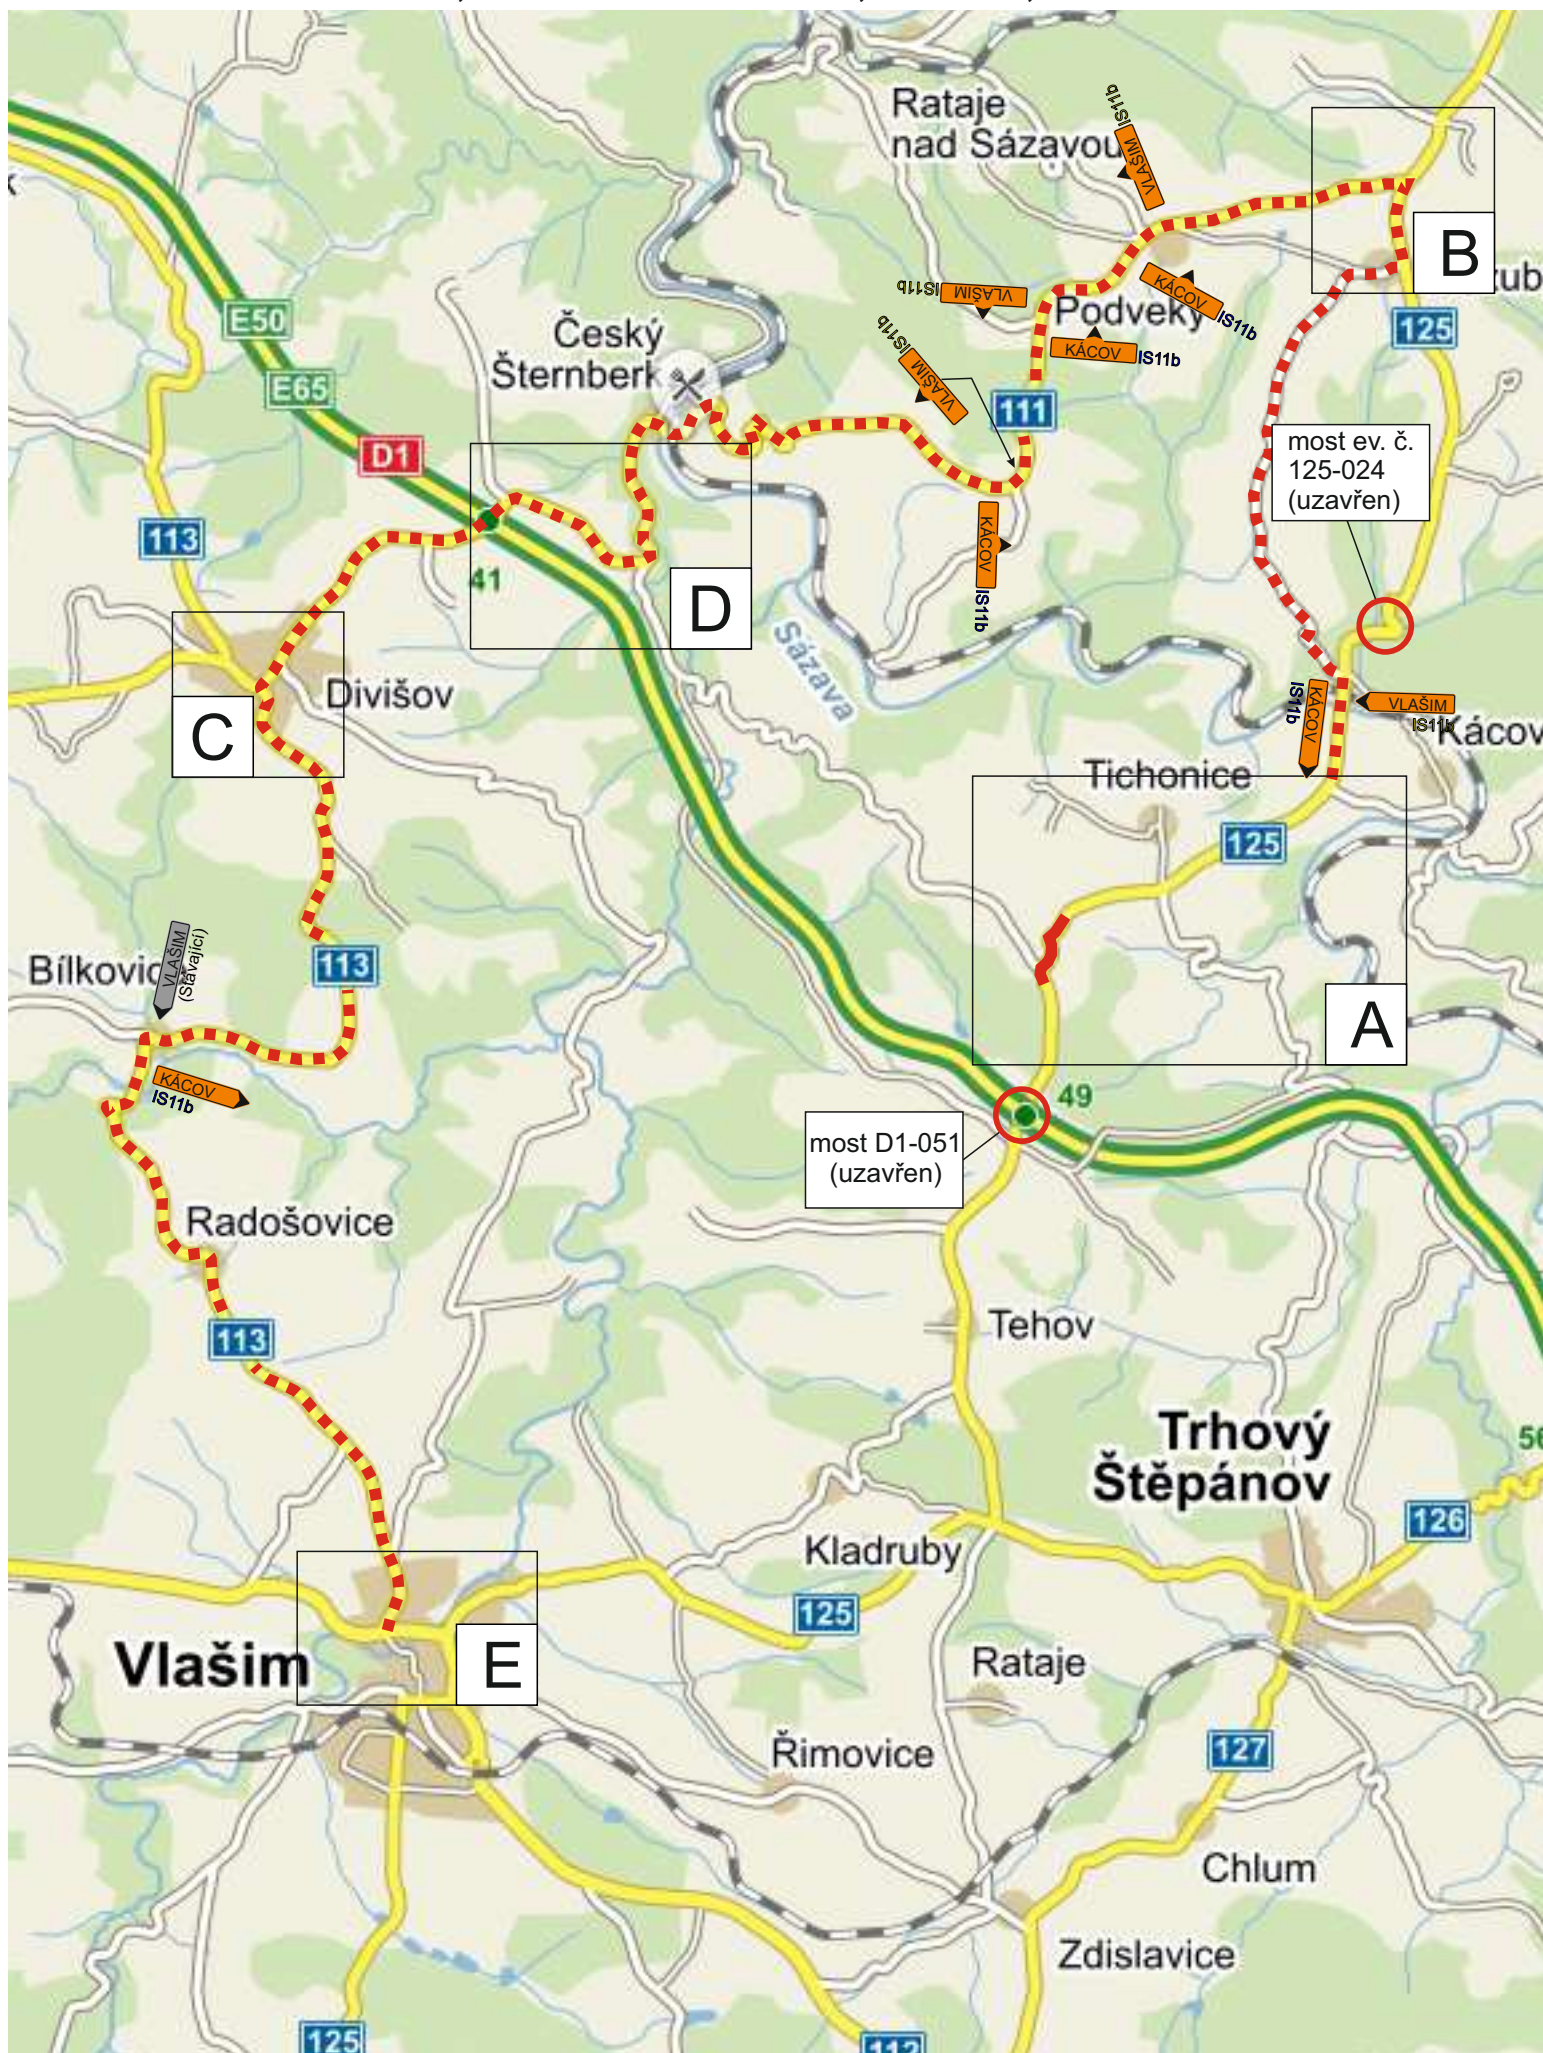

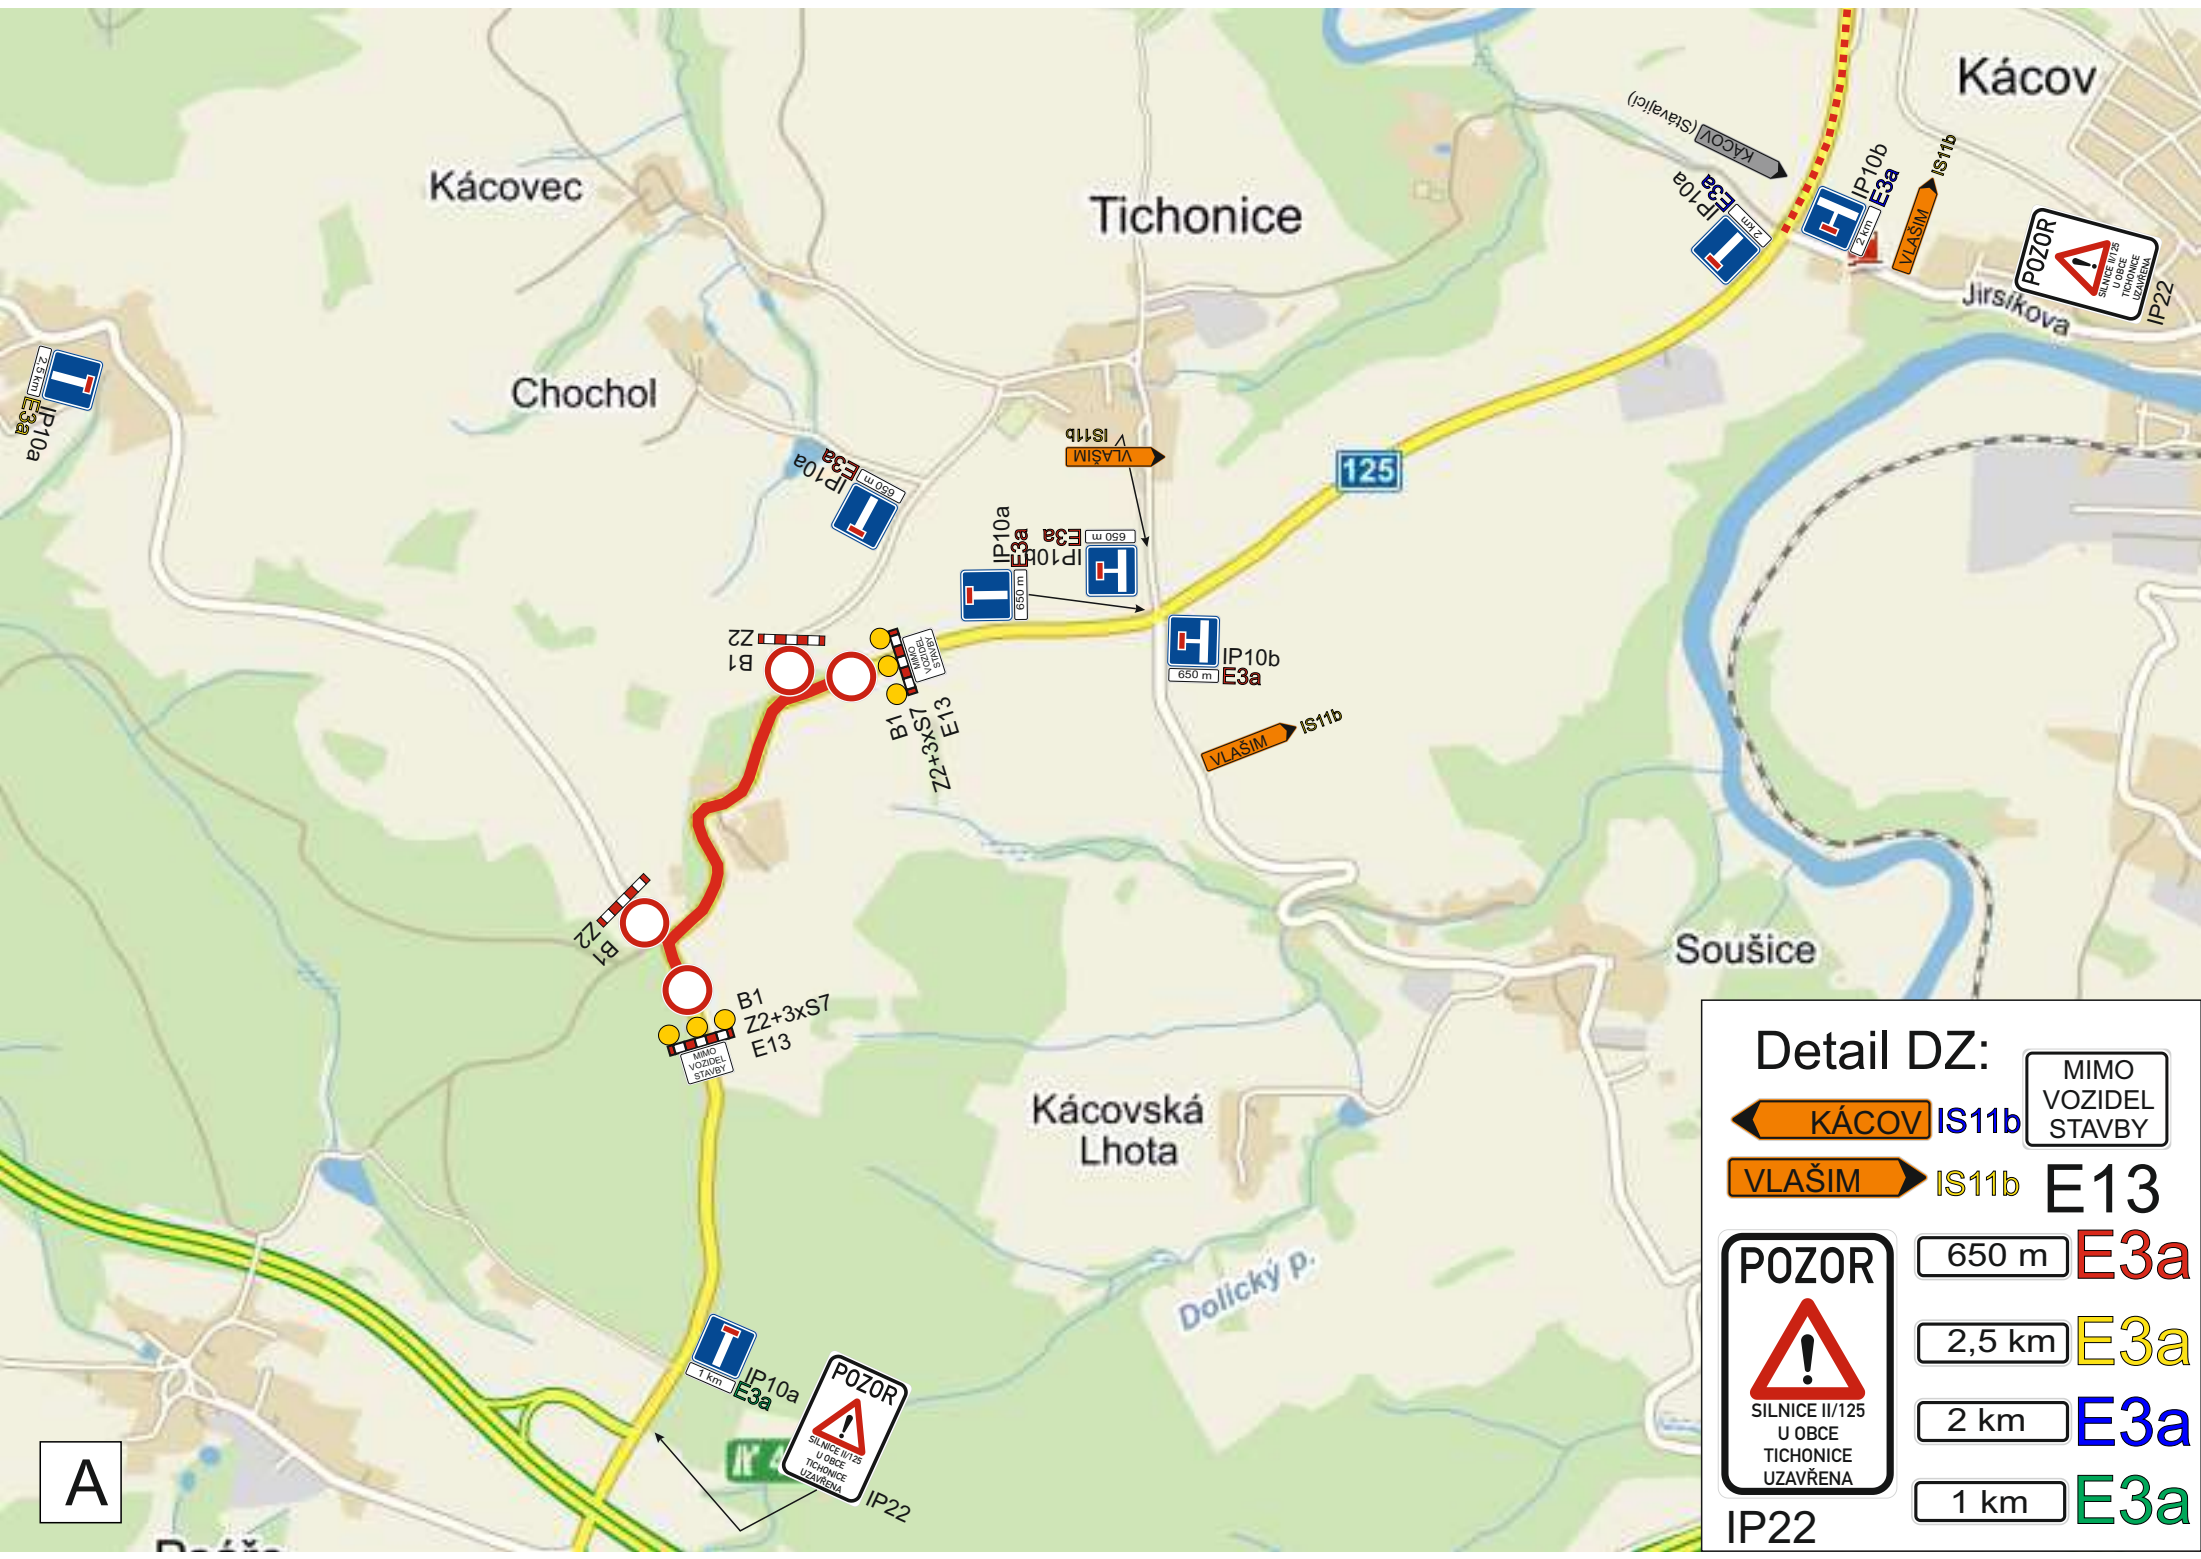


Detail DZ:


	KÁCOV	IS11b	
	VLAŠIM	IS11b	E13
	650 m	E3a	
	2,5 km	E3a	
	2 km	E3a	
	1 km	E3a	

IP22

A

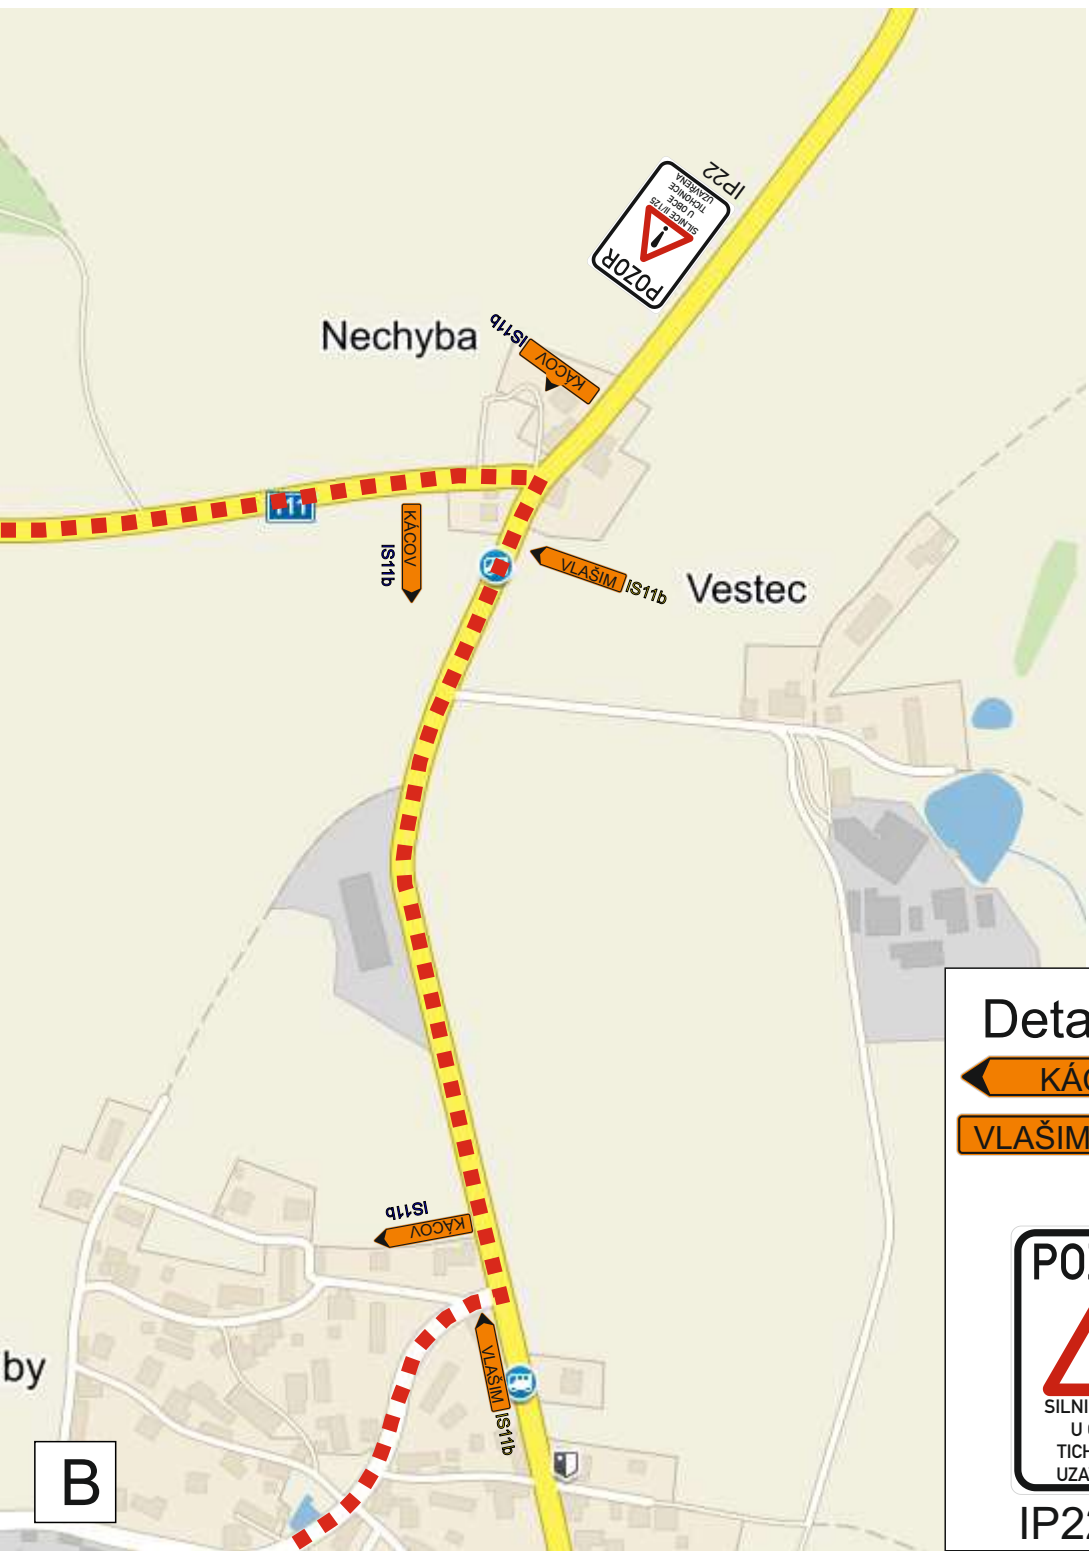

B

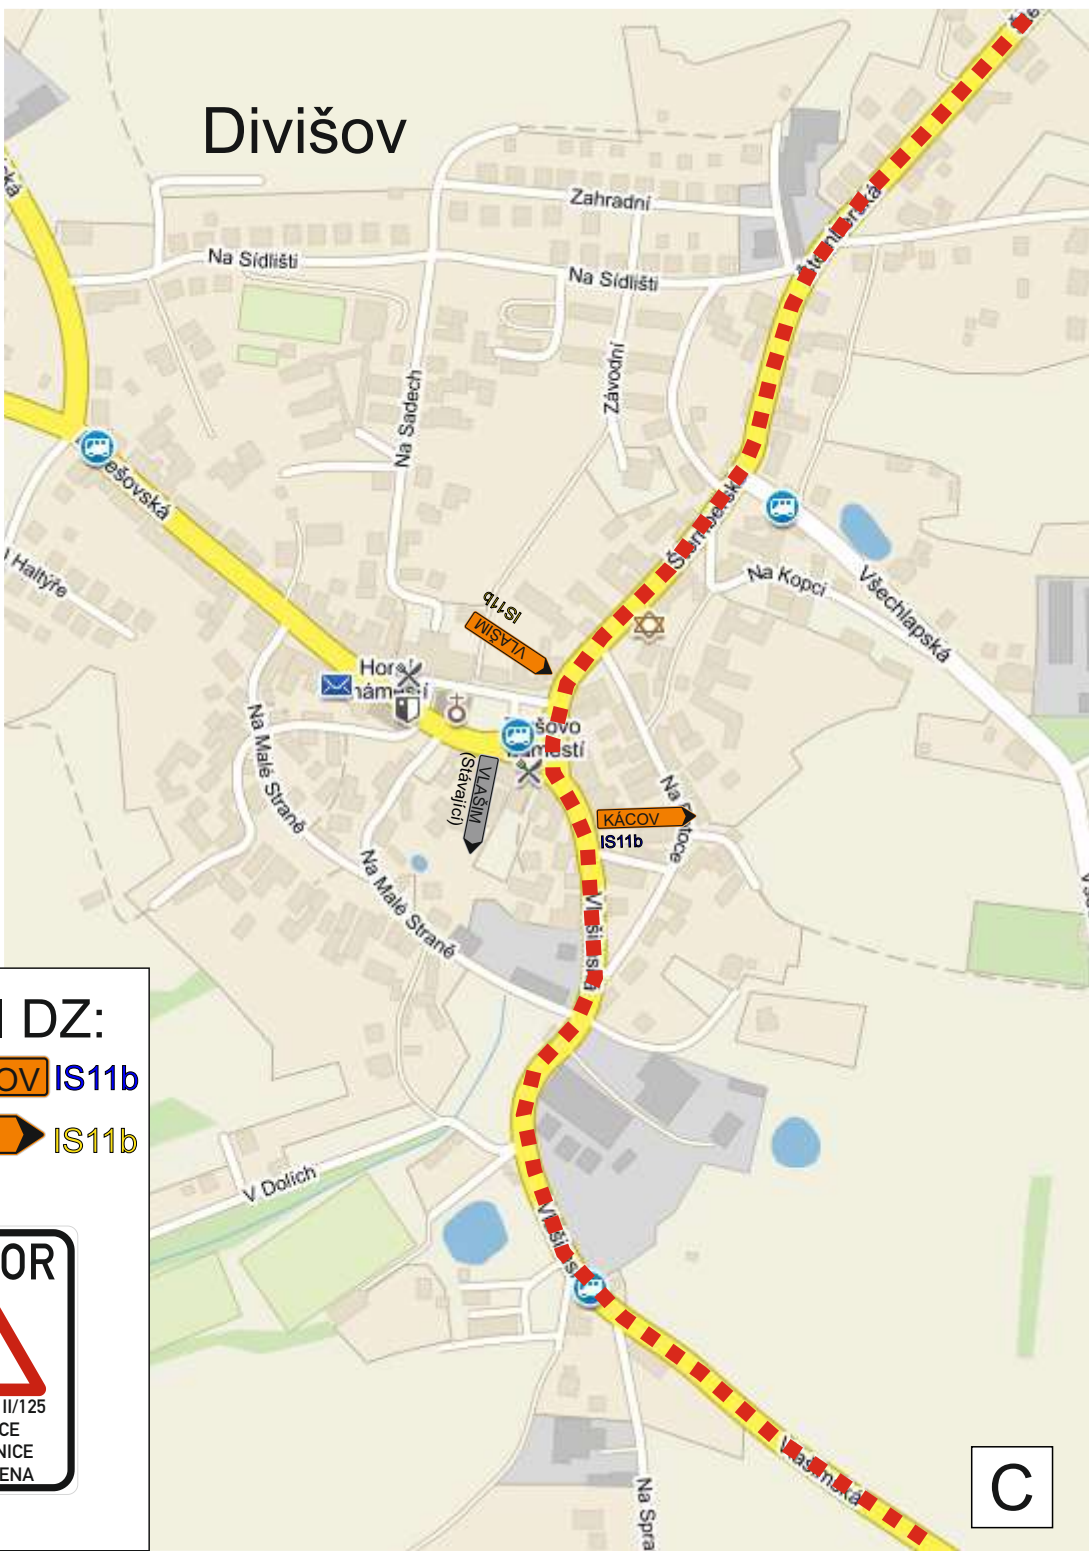

C

Detail DZ:


← KÁCOV IS11b

→ VLAŠIM IS11b



IP22

Divišov

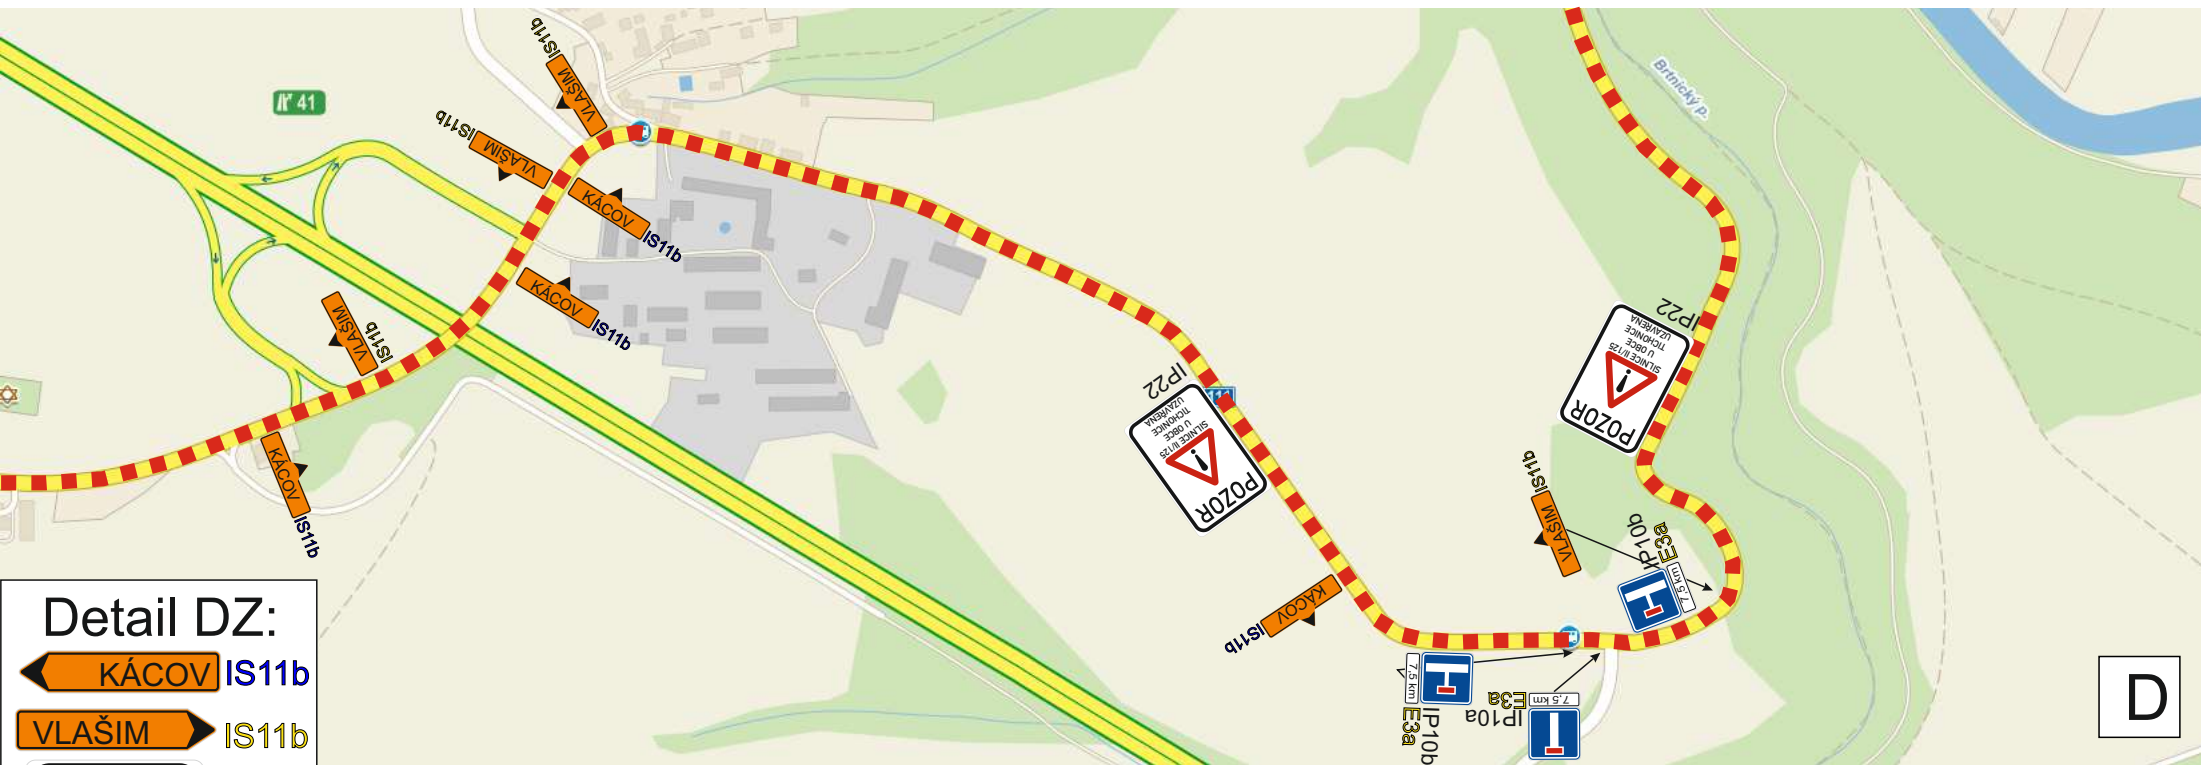

D

Detail DZ:

KÁCOV IS11b

VLAŠIM IS11b

POZOR

SILNICE II/125
U OBCE
TICHONICE
UZAVŘENA

IP22



Vlašim

E